


LIMITA DE PROPRIETATE - PARCELA NR. CAD 61311  
 ZONA INTRAVILAN - SUBPARCELA 1.480 MP  
 PARCELE DIN ARSA PARC DE AVENTURA  
 PARCELE INVECIATE  
 CONSTRUCTII AUTORIZATE IN CURS DE EXECUTIE  
 DRUM NATIONAL DN 12C  
 DRUM JUDETEAN DJ125  
 ALEI CAROSABILE  
 LEA 20KV EXISTENTA / PROPUSA SPRE DEVAR  
 LES 20KV DEVIATA  
 PUNCT DE CONSUMUL / GRUP ELECTROGEN / POST TRANSFORMARE




LAC ACUMULARE PROPUIS  
 PISTE / PARTII / TEREN DE JOACA SI FITNESS  
 INSTALATI PROPRIE:  
 1 BOB MONTAN  
 2 TELESCHI  
 CONSTRUCTII PROPUSE:  
 1 CLADIRE DE RECEPTIE  
 2 SCH-BAR  
 Sc = 162.70 MP (fundat)  
 Sc = 42.60 MP (fundat)  
 Sc = 159.50 MP  
 Sc = 446.33 MP  
 Sc = 134.80 MP  
 Sc = 516.60 MP  
 Sc = 134.80 MP

DATE PARCELA:  
 CF NR. 61 311 GHEORGHENI, CAD.  
 SUPRAFATA PARCELA 71.400.00 MP  
 S SUBPARCELA EXTRAVILAN 89.920.00 MP  
 S SUBPARCELA INTRAVILAN 1.480.00 MP  
 Sc TOTALA 1.165.23 MP  
 Sdc TOTALA 783.43 MP  
 POT 33.05 %  
 COT 0.52

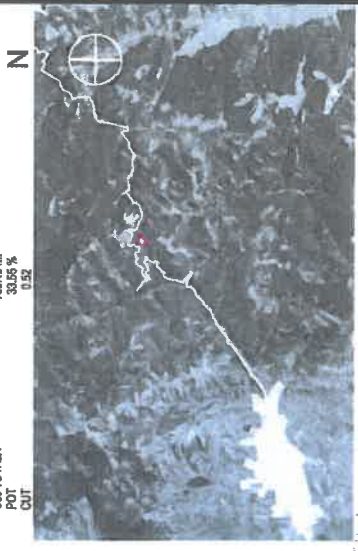

proiect nr. 73 03 / 151 / 2022  
 data: 7  
 DTAC  
 plan nr.: A1.01

CONSTRUIRE PARC DE AVENTURA  
 postala "Nyerges Magyarosok" mun. Gheorgheni jud. Harghita  
 plan nr.: A1.01

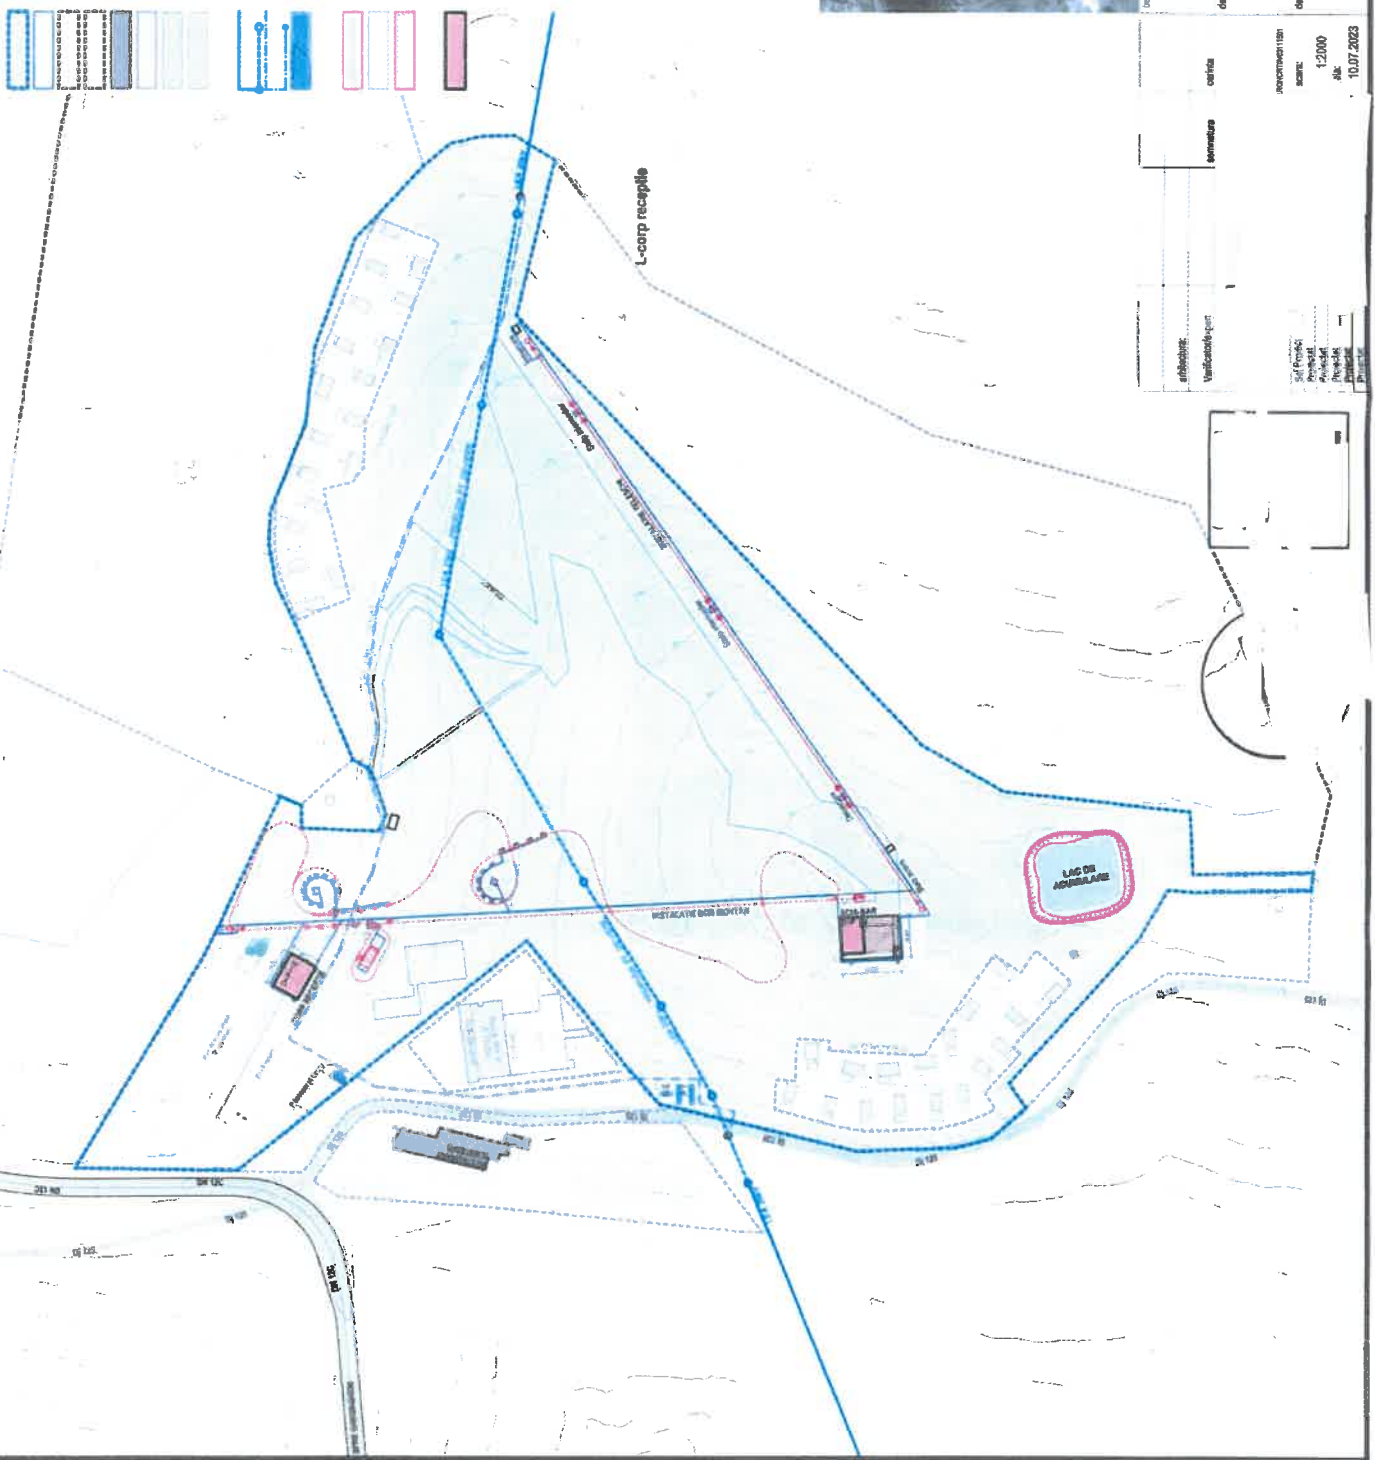

elaborator:	verificator:	data:
10.07.2023	12.000	10.07.2023
scara:	data:	data:
10.07.2023	12.000	10.07.2023