


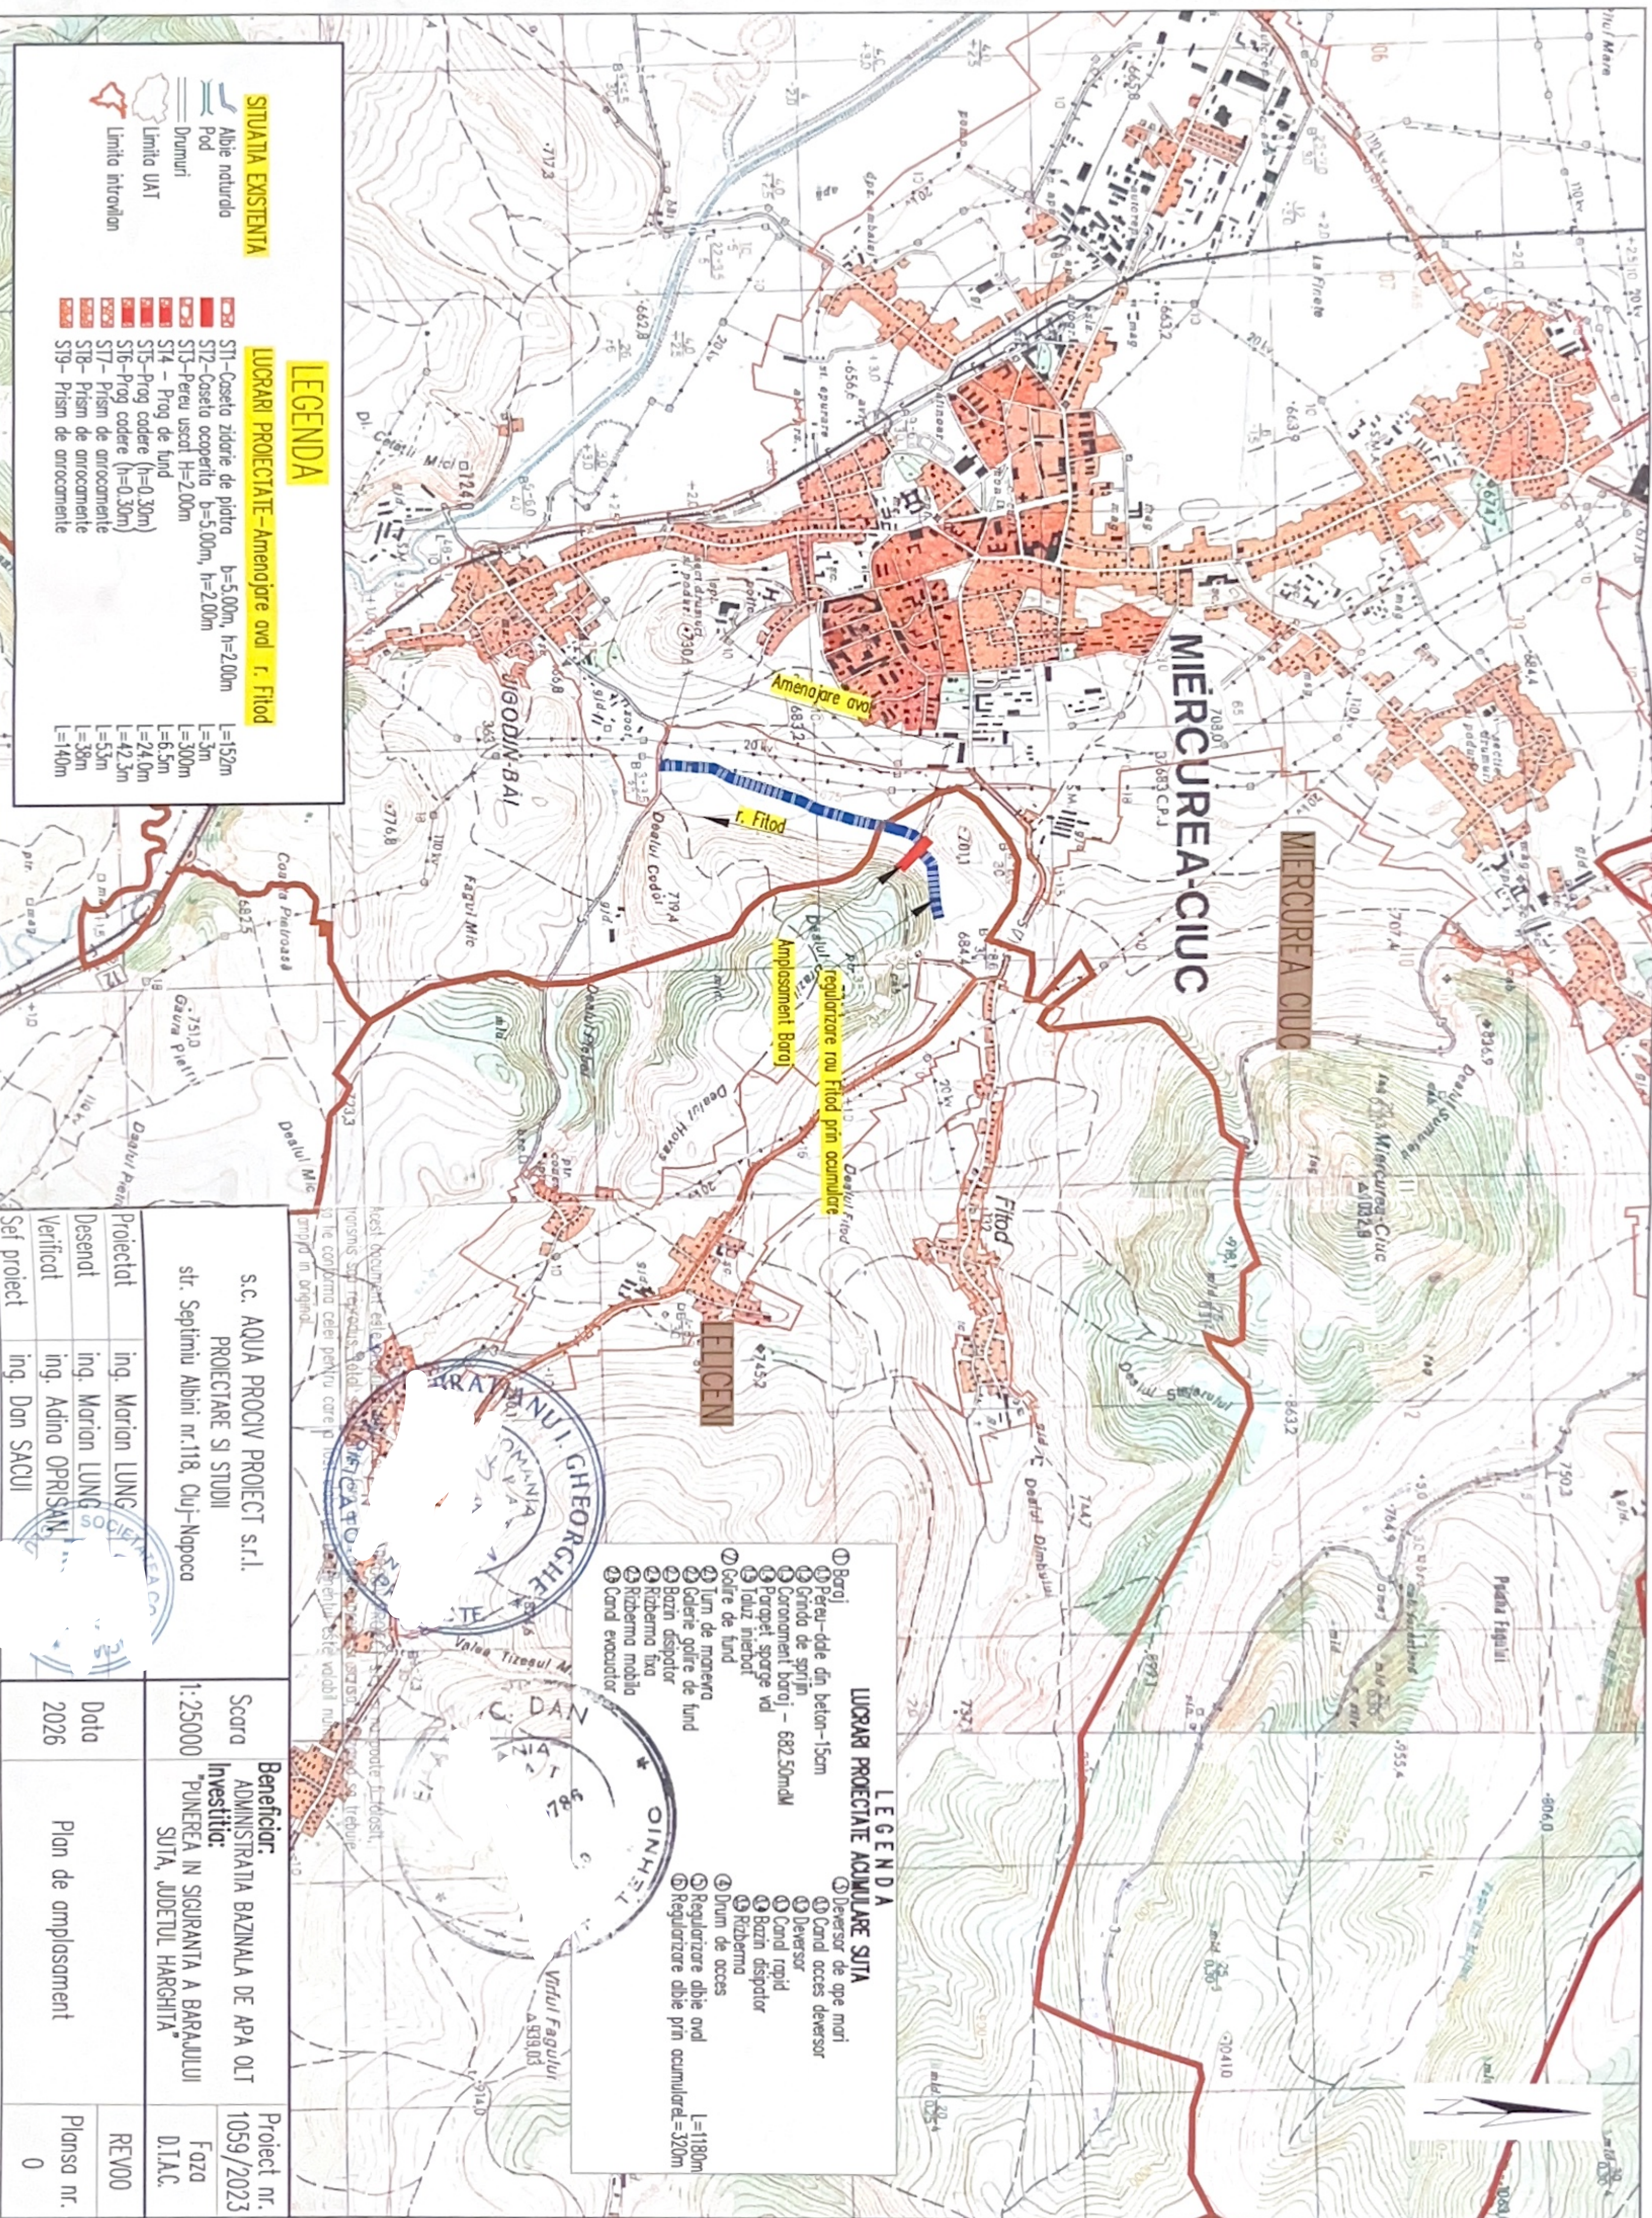

SITUATIA EXISTENTA

- Albie naturale
- Pod
- Drumuri
- Limita UAT
- Limita intravilan

LEGENDA

- ST1-Caseta zidarie de piatra b=5.00m, h=2.00m l=152m
- ST2-Caseta acoperita b=5.00m, h=2.00m l=3m
- ST3-Pereu uscat H=2.00m l=300m
- ST4 - Proq de fund l=6.5m
- ST5-Proq codere (h=0.30m) l=24.0m
- ST6-Proq codere (h=0.30m) l=42.3m
- ST7-Prism de antrocamente l=5.3m
- ST8-Prism de antrocamente l=38m
- ST9-Prism de antrocamente l=140m

S.C. AQUA PROCV PROIECT S.R.L. PROIECTARE SI STUDII str. Septimiu Albini nr.118, Cluj-Napoca		Scara 1: 25000	Beneficiar: ADMINISTRATIA BAZINALA DE APA OLT Investitia: "PUNEREA IN SIGURANTA A BARAULUI SUTA, JUDETUL HARGHITA"	Proiect nr. 1059/2023	
Proiectat	ing. Marian LUNG			Faza D.I.A.C.	
Desenat	ing. Marian LUNG	Data 2026	Plan de amplasament	REV00	
Verificat	ing. Adina OPRISAN			Plansa nr. 0	
Self project	ing. Dan SACUI				

LEGENDA


- ① Baraj
- ② Pereu-dle din beton-15cm
- ③ Grinda de sprijin
- ④ Coronament baraj - 682.50m
- ⑤ Percepel sporge val
- ⑥ Izlaz interbat
- ⑦ Golire de fund
- ⑧ Turn de manevra
- ⑨ Golire golire de fund
- ⑩ Bazin dispozor
- ⑪ Ridderma fixa
- ⑫ Ridderma mobil
- ⑬ Canal evacuator
- ⑭ Deversor de ape mori
- ⑮ Canal acces deversor
- ⑯ Deversor
- ⑰ Canal rapid
- ⑱ Bazin dispozor
- ⑲ Ridderma
- ⑳ Drum de acces
- ㉑ Regularizare albie oval
- ㉒ Regularizare albie prin acumulare L=1180m
- ㉓ Regularizare albie prin acumulare L=320m



Proiect nr.	Faza	Beneficiar	Scara	Investitia
1059/2023	D.T.A.C.	ADMINISTRATIA BAZINALA DE APA CLT	1:1000	"PUNEREA IN SIGURANTA A BARAJULUI SUTA, JUDETUL HARGHITA"
REVOO	Planşa nr.	Plan de situatie	Data	
2.1.1		-Baraj Suta-	2026	

Proiectat	ing. Marian LUNG
Desenat	ing. Marian LUNG
Verificat	ing. Adina OPRISAN
Set proiect	ing. Dan SACUI

s.c. AQUA PROCI
PROIECTARE STUDII
str. Septimiu Albini nr.118, Cluj-Napoca

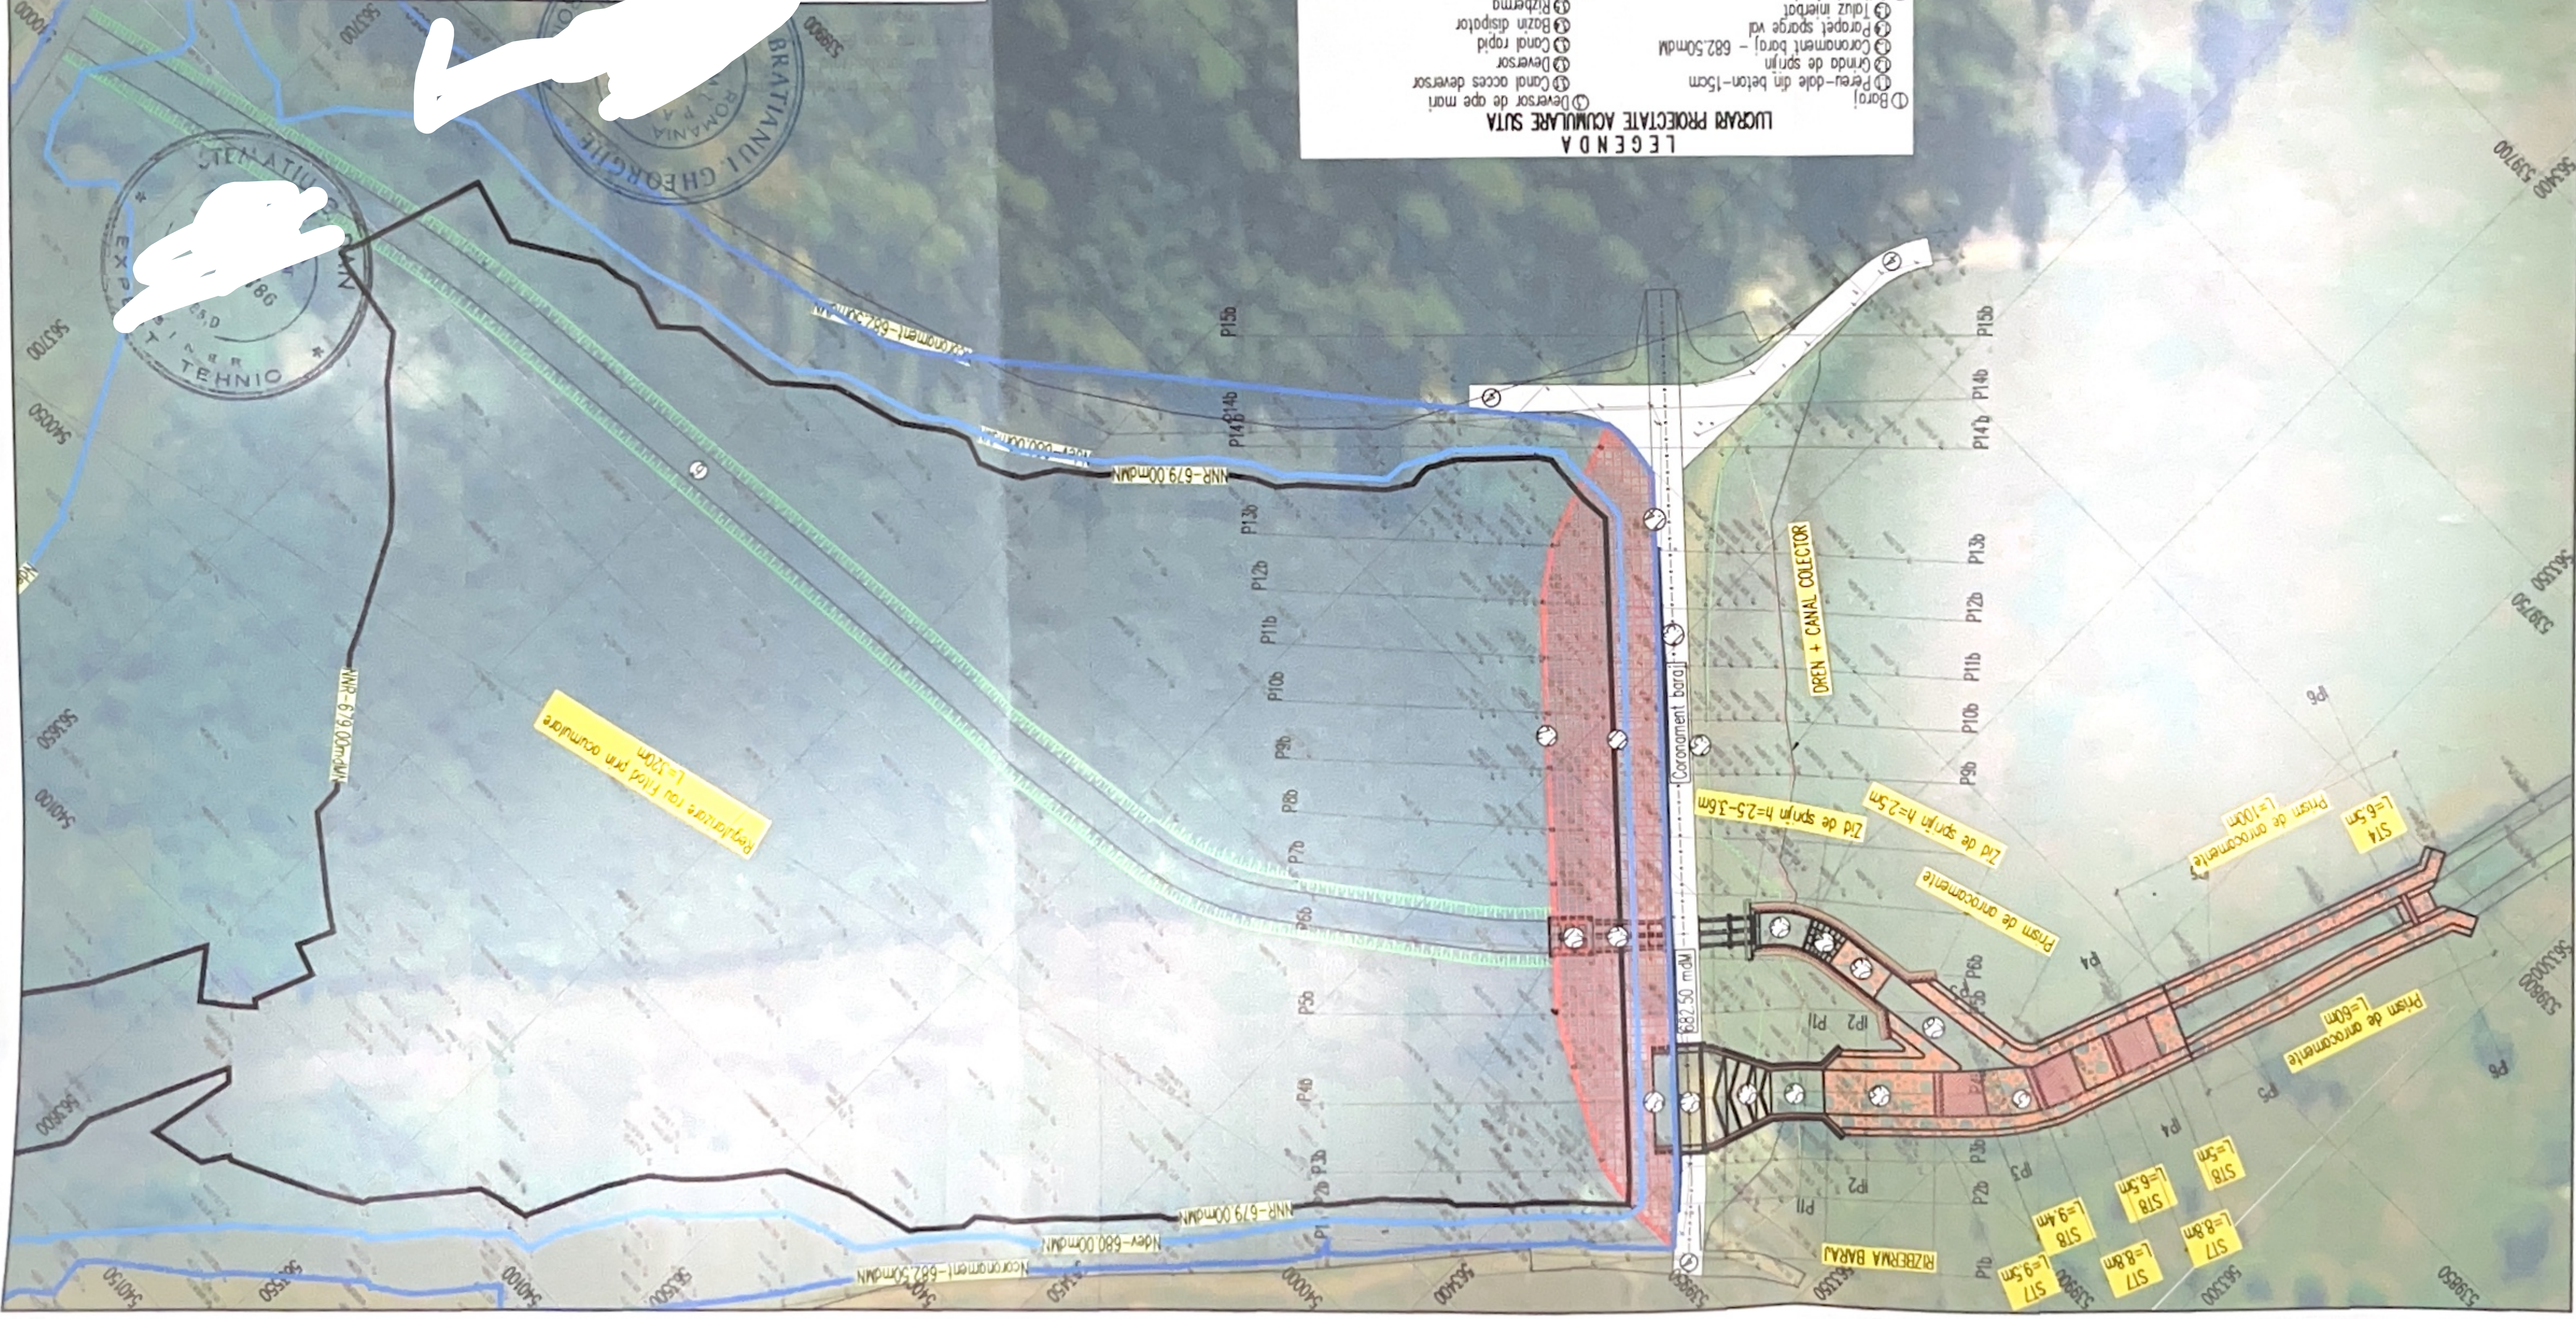

- LEGENDA
- 1 Baraj
 - 2 Pieu-dale din beton-15cm
 - 3 Grinda de sprijin
 - 4 Coronament baraj - 682.50mdm
 - 5 Parapet sparge val
 - 6 Taluz interior
 - 7 Golire de fund
 - 8 Turn de manevra
 - 9 Balie golire de fund
 - 10 Bazin dispator
 - 11 Rizebma
 - 12 Drum de acces
 - 13 Regularizare albie prin acumulare L=1180m
 - 14 Regularizare albie prin acumulare L=320m
 - 15 Canal acces deversor
 - 16 Deversor de ape mari
 - 17 Deversor
 - 18 Canal rapid
 - 19 Bazin dispator
 - 20 Rizebma
 - 21 Taluz interior
 - 22 Golire de fund
 - 23 Turn de manevra
 - 24 Balie golire de fund
 - 25 Bazin dispator
 - 26 Rizebma fixa
 - 27 Rizebma mobil
 - 28 Canal evocuator

Projekat n. 1059/2023	Faza D.I.A.C.	REV00	Planosa n. 1
Beneficijar: ADMINISTRATIJA BAZENA DE APA CRT	1:1000	2026	
Scara PROIECTARE SI STUDIU s.c. AQUA PROCV PROJECT s.r.l. str Septimiu Albani nr118, Cluj-Napoca 100 PROIECTAT ing. Marian LUNG Desenat ing. Marian LUNG Verificat ing. Adina OPRISAN ing. Dan SACUI Self project			

[illegible]